

COUNTY SURVEYOR'S CERTIFICATE
THIS MAP HAS BEEN EXAMINED THIS 7th DAY OF October, 1971, FOR CONFORMANCE WITH THE REQUIREMENTS OF SECTION 11575 OF THE SUBDIVISION MAP ACT.


Richard P. Reid, R.E.
COUNTY SURVEYOR

PARCEL MAP No. 31-3
MILE HI INVESTMENT CO. LAND
LOCATED IN S1/2 NE1/4 SEC. 21
T. 8 N., R. 23 E., M.D.B. & M.
MONO COUNTY, CALIFORNIA

SURVEYOR'S CERTIFICATE
THIS MAP WAS PREPARED BY ME OR UNDER MY DIRECTION AND IS BASED UPON A FIELD SURVEY IN CONFORMANCE WITH THE REQUIREMENTS OF THE SUBDIVISION MAP ACT AT THE REQUEST OF GLENN A. DEVENPECK ON JULY 15, 1971. I HEREBY CERTIFY THAT IT CONFORMS TO ALL PROVISIONS OF APPLICABLE STATE LAW AND LOCAL ORDINANCES HAVE BEEN COMPLIED WITH.

Walter G. Reid
WALTER G. REID R.E. 7522
VIRGINIA CITY, NEVADA

LEGEND
BRASS CAPS ARE OFFICIAL CORNER MARKERS FOUND
O = 1/2" X 24" REBARS TAGGED R.G.E. 7522

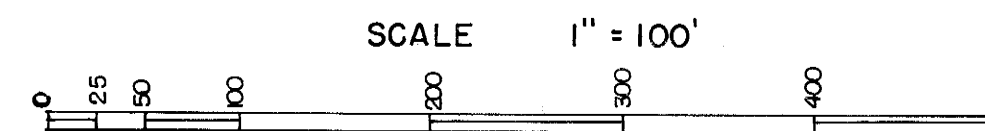

BASIS OF BEARING
THE BEARING OF N 0° 19' 21" W, FOR THE WEST BOUNDARY OF THE NE 1/4 OF SEC. 21 T. 8 N., R. 23 E., M.D.B. & M. IS THE BASIS OF BEARING FOR THIS SURVEY.

PLANNING COMMISSION'S CERTIFICATE
THIS IS TO CERTIFY THAT THIS PARCEL MAP IS IN ACCORD WITH THE APPROVED TENTATIVE MAP OF THE PARCELS.



Walter G. Reid
MONO COUNTY PLANNING COMMISSION

No. 1612
RECORDERS CERTIFICATE
FILED THIS 7th DAY OF October, 1971 AT 3:30 P.M., IN BOOK 7 OF Maps ON PAGE 56 AT THE REQUEST OF Glenn A. Devenpeck

Ann M. Webb
COUNTY RECORDER



SECTION DIAGRAM
SCALE - 1" = 500'

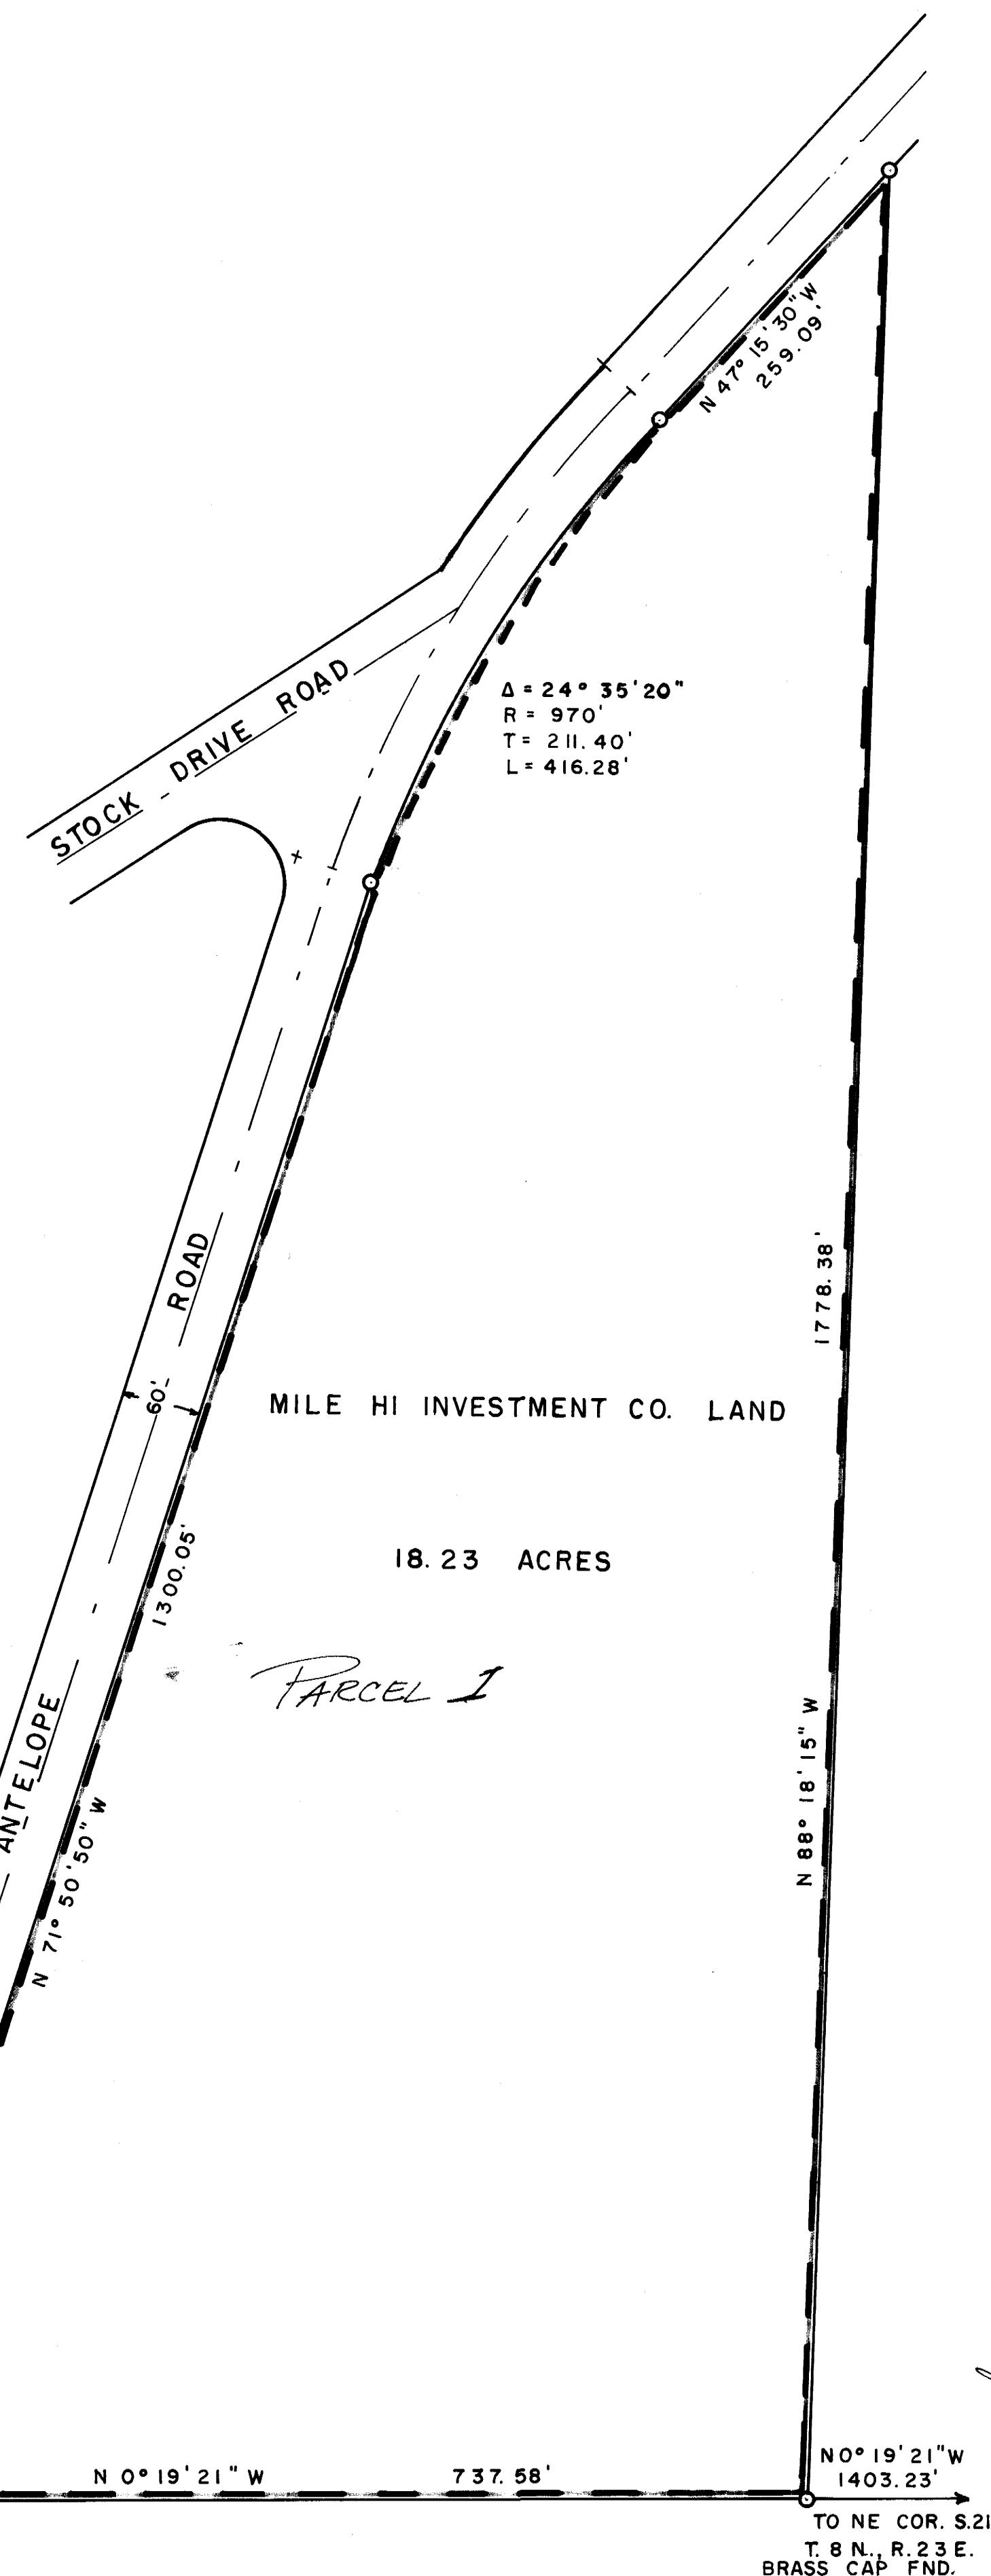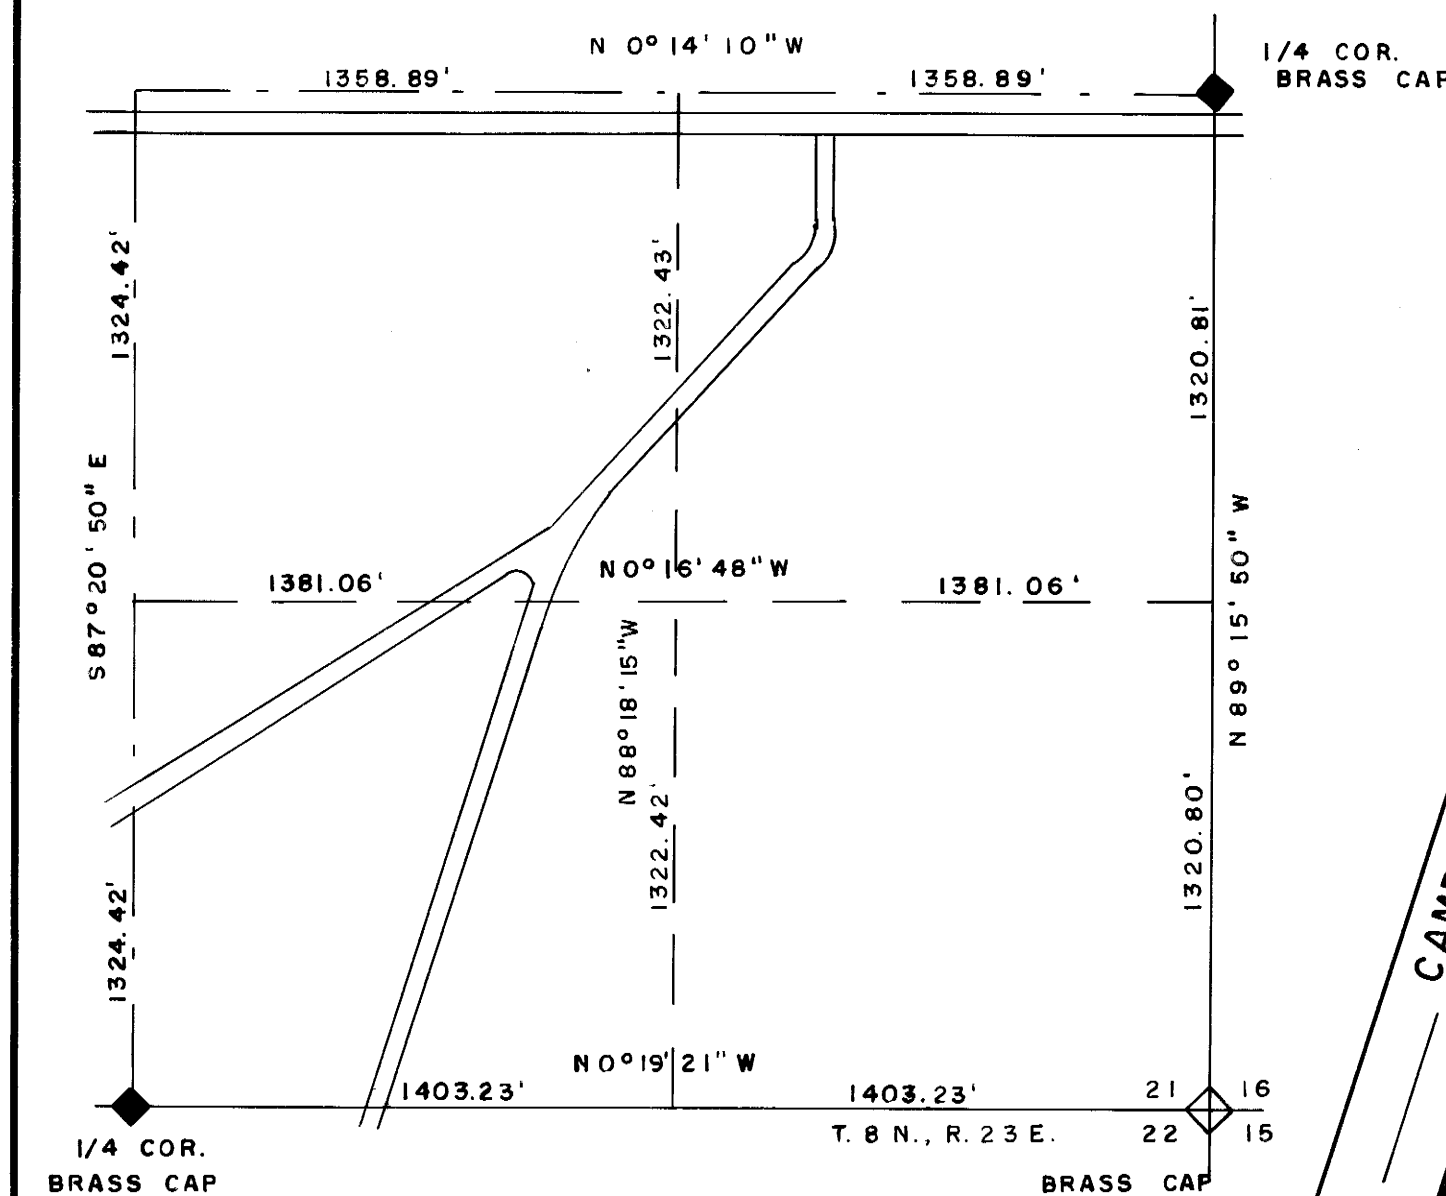

Vol. 1, Pg. 56